



PLAN AT HOIST SHAFT AND STAIRWAY

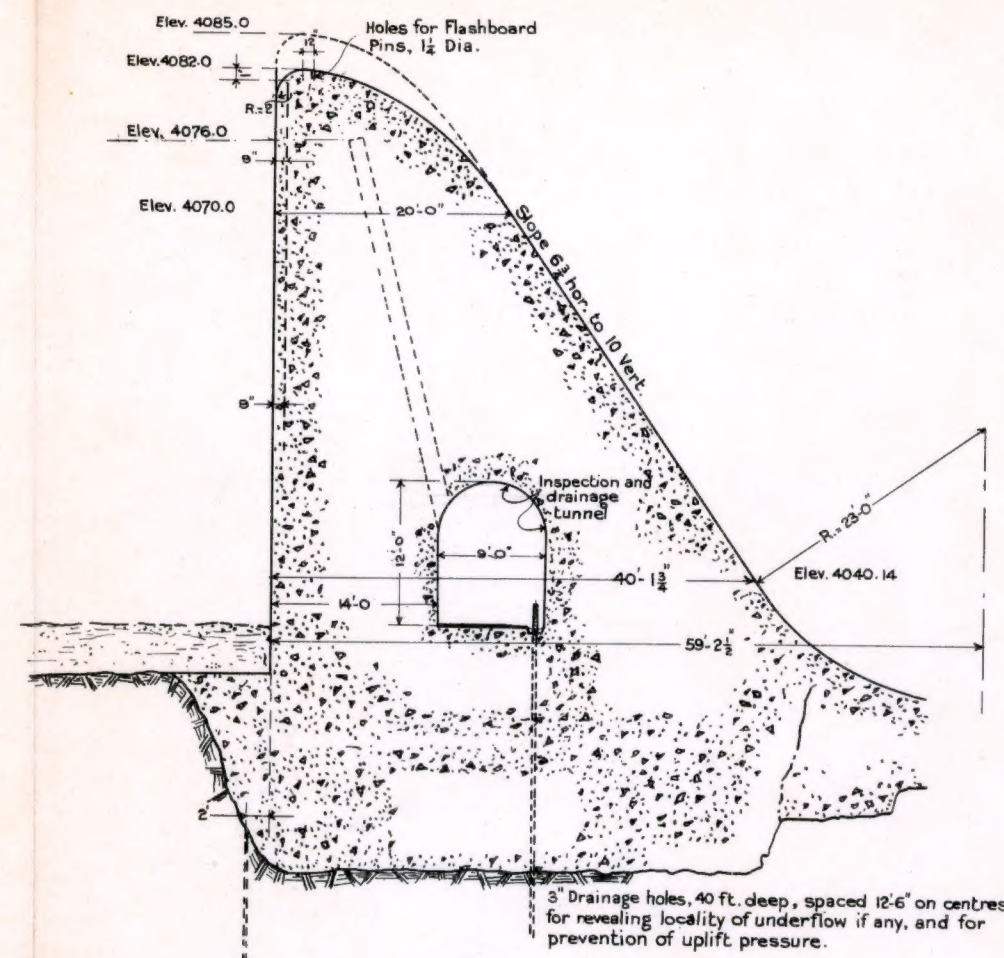


MAXIMUM SECTION OF SPILLWAY

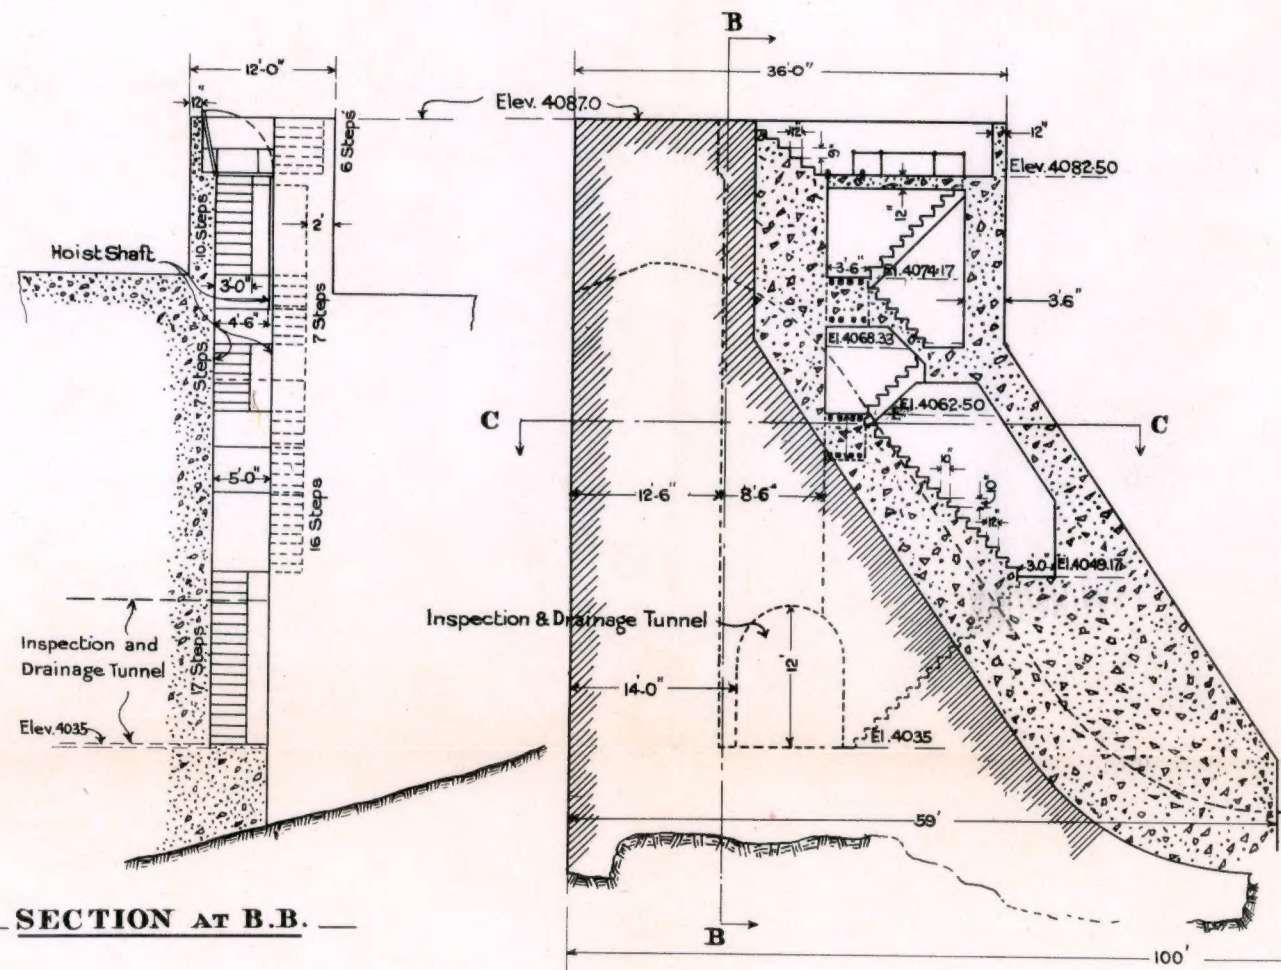


SECTION AT B.B.


SECTION AT A.A.

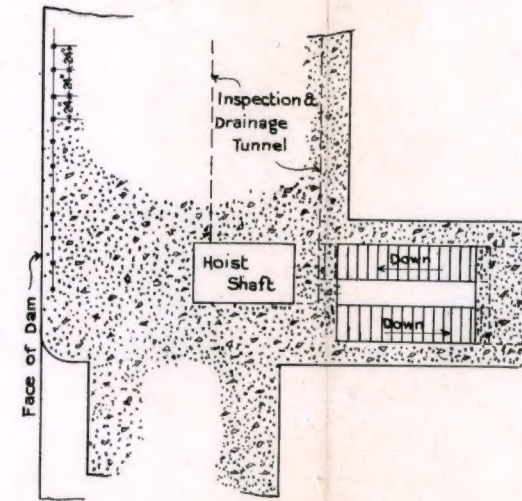


SECTION AT C.C.

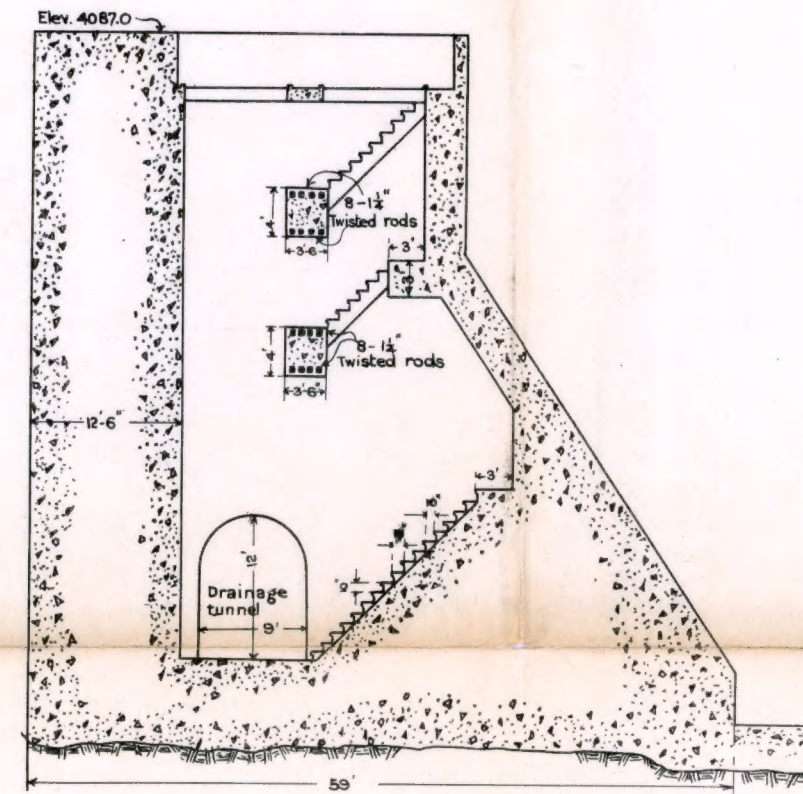

SECTION AT D.D.

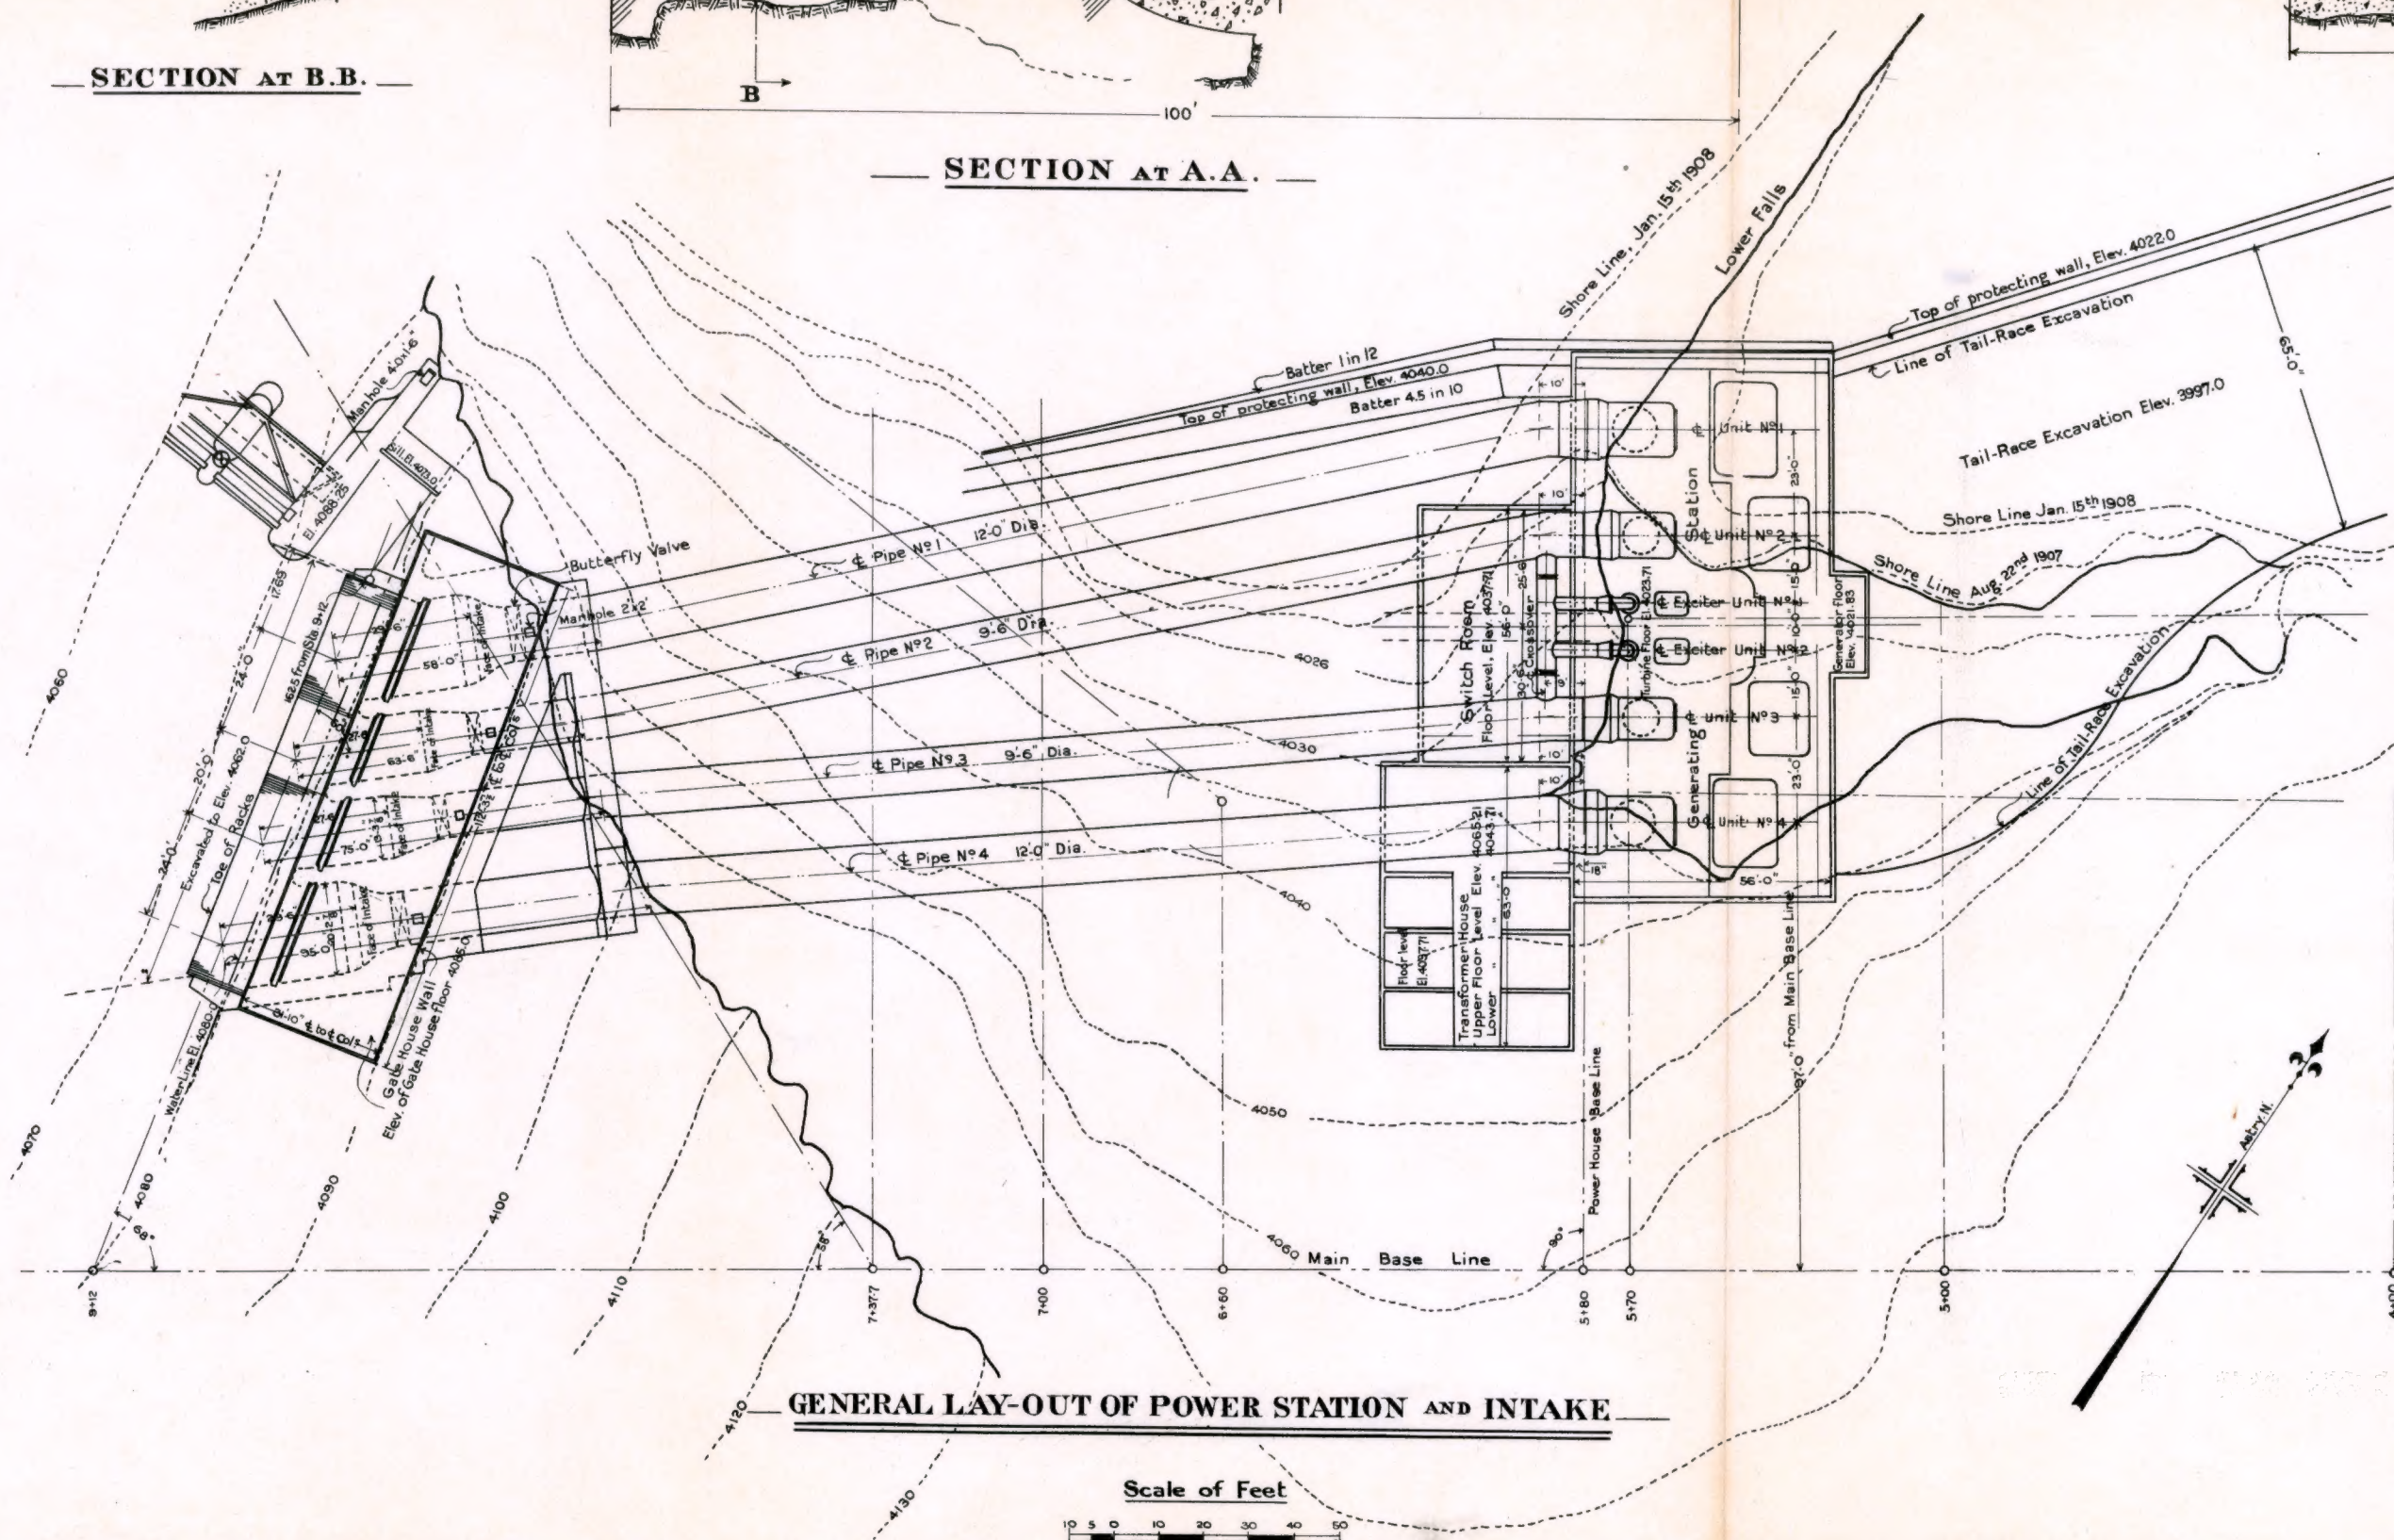

GENERAL LAY-OUT OF POWER STATION AND INTAKE

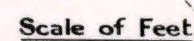

Department of the Interior, Canada.
HONOURABLE W. J. ROCHE, MINISTER.
W. W. CORY, C. M. S. DEPUTY MINISTER.
Water Power Branch
J. B. CHALLIES, SUPERINTENDENT.

BOW RIVER POWER AND STORAGE SURVEYS
PLAN AND DETAILS
CALGARY POWER CO PLANT
HORSESHOE FALLS

To accompany report by M. C. Hendry B.A.Sc.

JAN. 1913.

Committee CONSULTING ENGINEER.
M. C. Hendry CHIEF ENGINEER.